


FRONT MONUMENT 2-SIDED SIGN
 Raised lettering on both sides
 Both sides will be lit at dusk until
 10:00pm by landscaping lights



RECEIVED MAY 15 2019

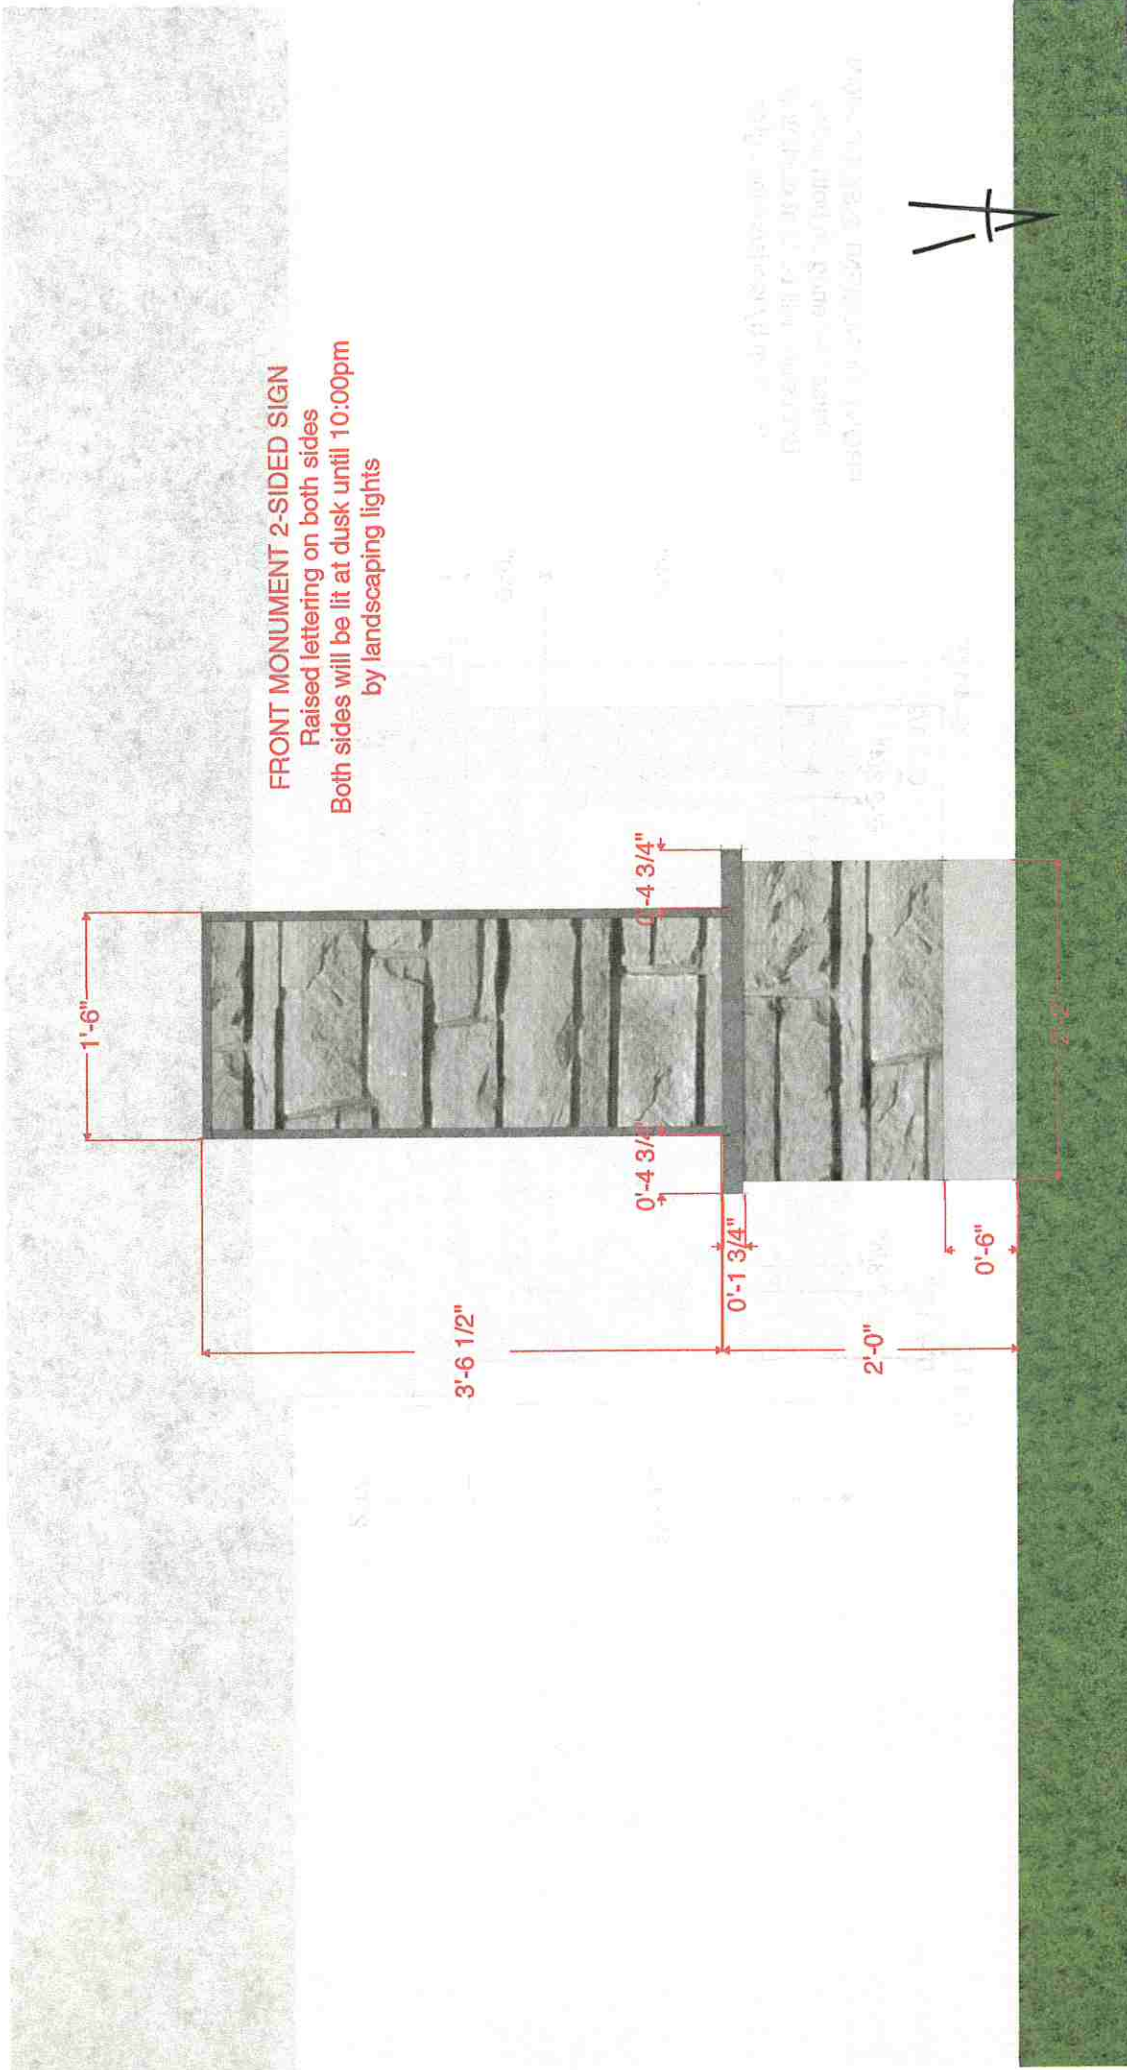

FRONT MONUMENT 2-SIDED SIGN
Raised lettering on both sides
Both sides will be lit at dusk until 10:00pm
by landscaping lights

at 10:00pm - 10:00pm - 10:00pm
at 10:00pm - 10:00pm - 10:00pm
at 10:00pm - 10:00pm - 10:00pm




RECEIVED MAY 15 2019

KEYNOTES




FRONT DOOR CABINET SIGN - w/rounded corners
72x30 Sign - Above main doors.

FRONT DOOR CABINET SIGN - SIDE VIEW
Black sign with illuminated letters. Sign will be illuminated from dusk each day until 10:00 p.m.

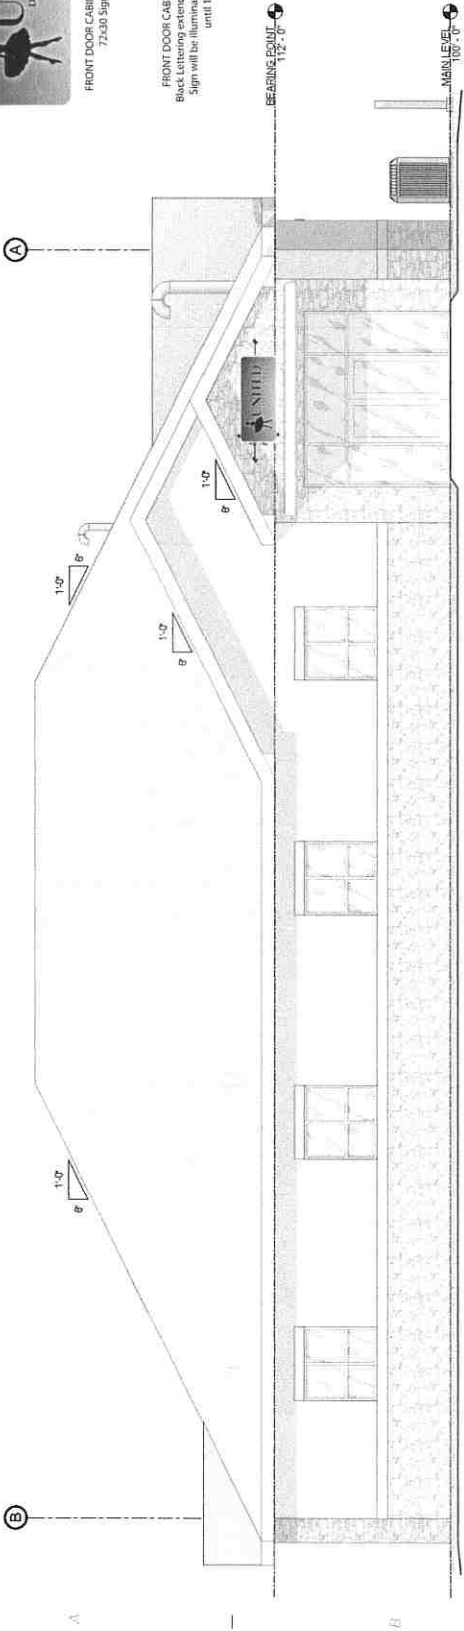


D1. EXTERIOR ELEVATION
SCALE: 1/8" = 1'-0"

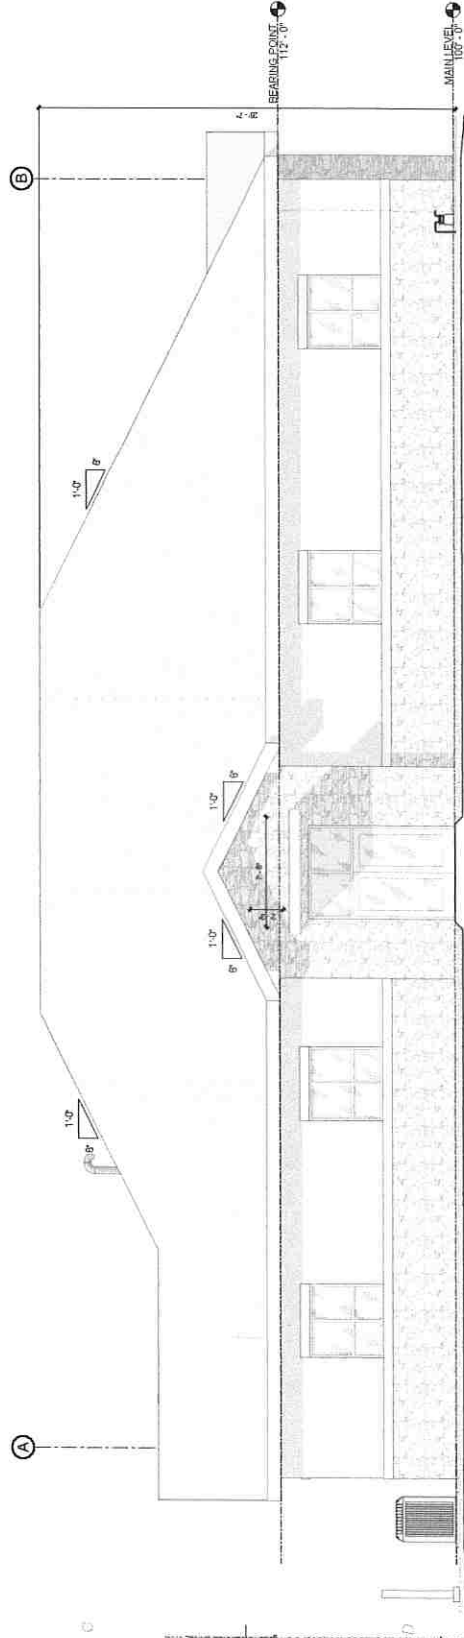

B1. EXTERIOR ELEVATION
SCALE: 1/8" = 1'-0"

RECEIVED MAY 15 2019

	<p>FIVE DEGREES DESIGN 1487 EAST 800 NORTH OREM, UTAH 84057 801.860.4693 five@fivedegreesdesign.com</p> <p>DATE: 10 DECEMBER 2018 PROJECT #: 18-055 DRAWN BY: CHECKED BY: REVISIONS:</p>	<p>PROJECT UNITED DANCE CENTER</p> <p>ADDRESS 1800 N AND EXCHANGE DRIVE SPRATOGAN SPRINGS, UTAH</p>	<p>ARCHITECTURAL EXTERIOR ELEVATIONS</p> <p>AE201</p>
--	---	--	--

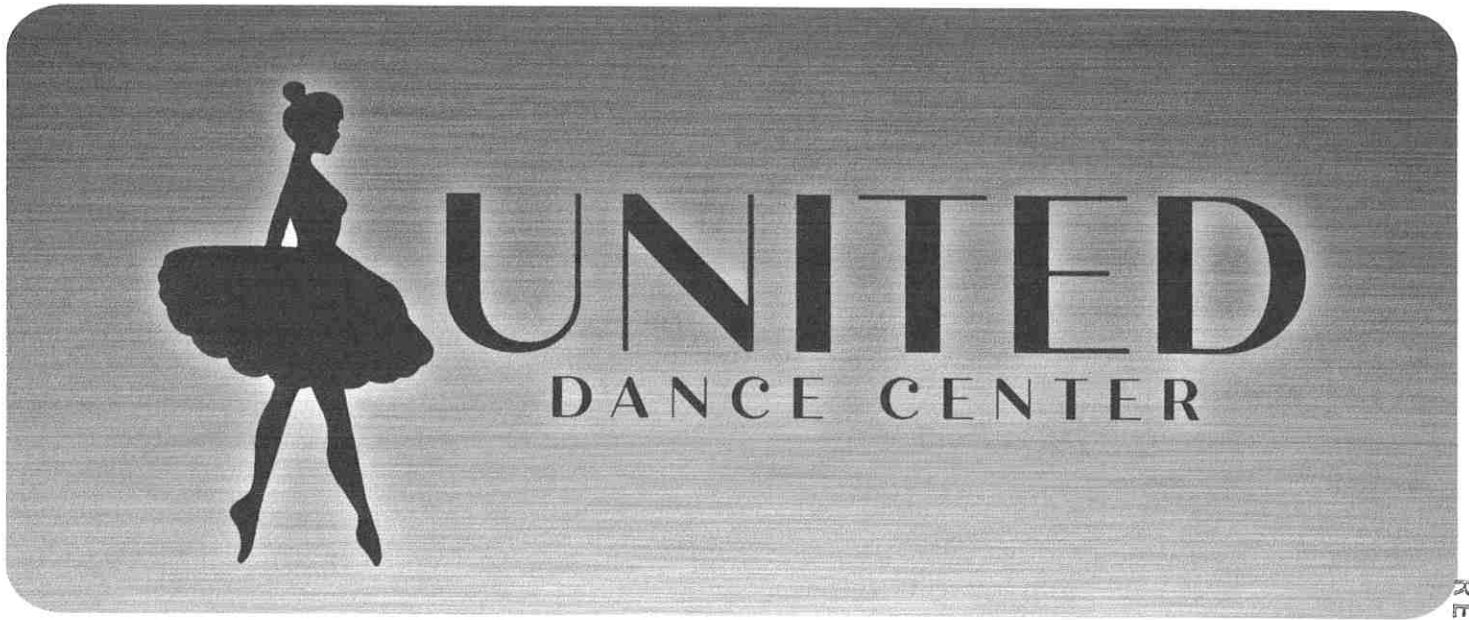

FRONT DOOR CABINET SIGN - w/rounded corners
72x30 Sign - Above main doors

RECEIVED MAY 15 2019

FRONT DOOR CABINET SIGN - SIDE VIEW
Black Lettering extends .75" out from sign face.
Sign will be illuminated from dusk each day
until 10:00 p.m.



