


TABLE 6G - THOROUGHFARE ST-32-24 (SHARED LANE)

KEY		ST-32-24
Thoroughfare Type		
Right of Way Width		
Pavement Width		
DAP	Traditional Neighborhood	
CP	BT-3	
	BT-4	
VP	T4-SL	T4

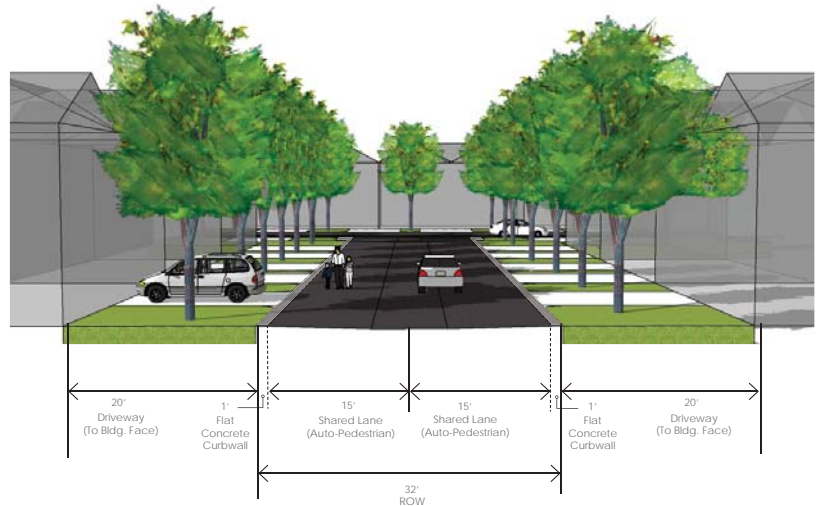


ASSEMBLY ST-32-24

Right-of-Way Width	32 ft.	Pavement Width	24 ft.
TRANSPORTATION WAY			
Direction of Travel	N/A	Parking Lane Type	None
Shared Lane Count (total)	2	Parking Lane Count	N/A
Shared Lane Width	12 ft.	Parking Lane Width	N/A
Median Width	N/A		
PUBLIC FRONTAGE	SPECIALIZED		
Assembly Width	32 ft.		
Transect Context	T4-SL, T4		
See: Table 11, Table 19, Table 15, Table 18, Table 16			
Curbing	Type Cuts	N/A	
Shared Lane	Type Width	N/A	
	Surface	Asphalt	
Planter	Type Width	Gabion baskets at entrances 6' x 6'	
	Surface	Ground cover Waterwise	
	Planting	Large shade tree	
Planting	Species Type	Single Rounded, vase*	
	Arrangement	Opportunistic	
	Spacing	Opportunistic	
Verge	Width	N/A	
	Light Spacing	N/A	

* Trees in the Landscape/Hardscape Zone shall be pruned up to a 14' canopy to accommodate fire apparatus access.

LEGACY FARMS

Community Plan

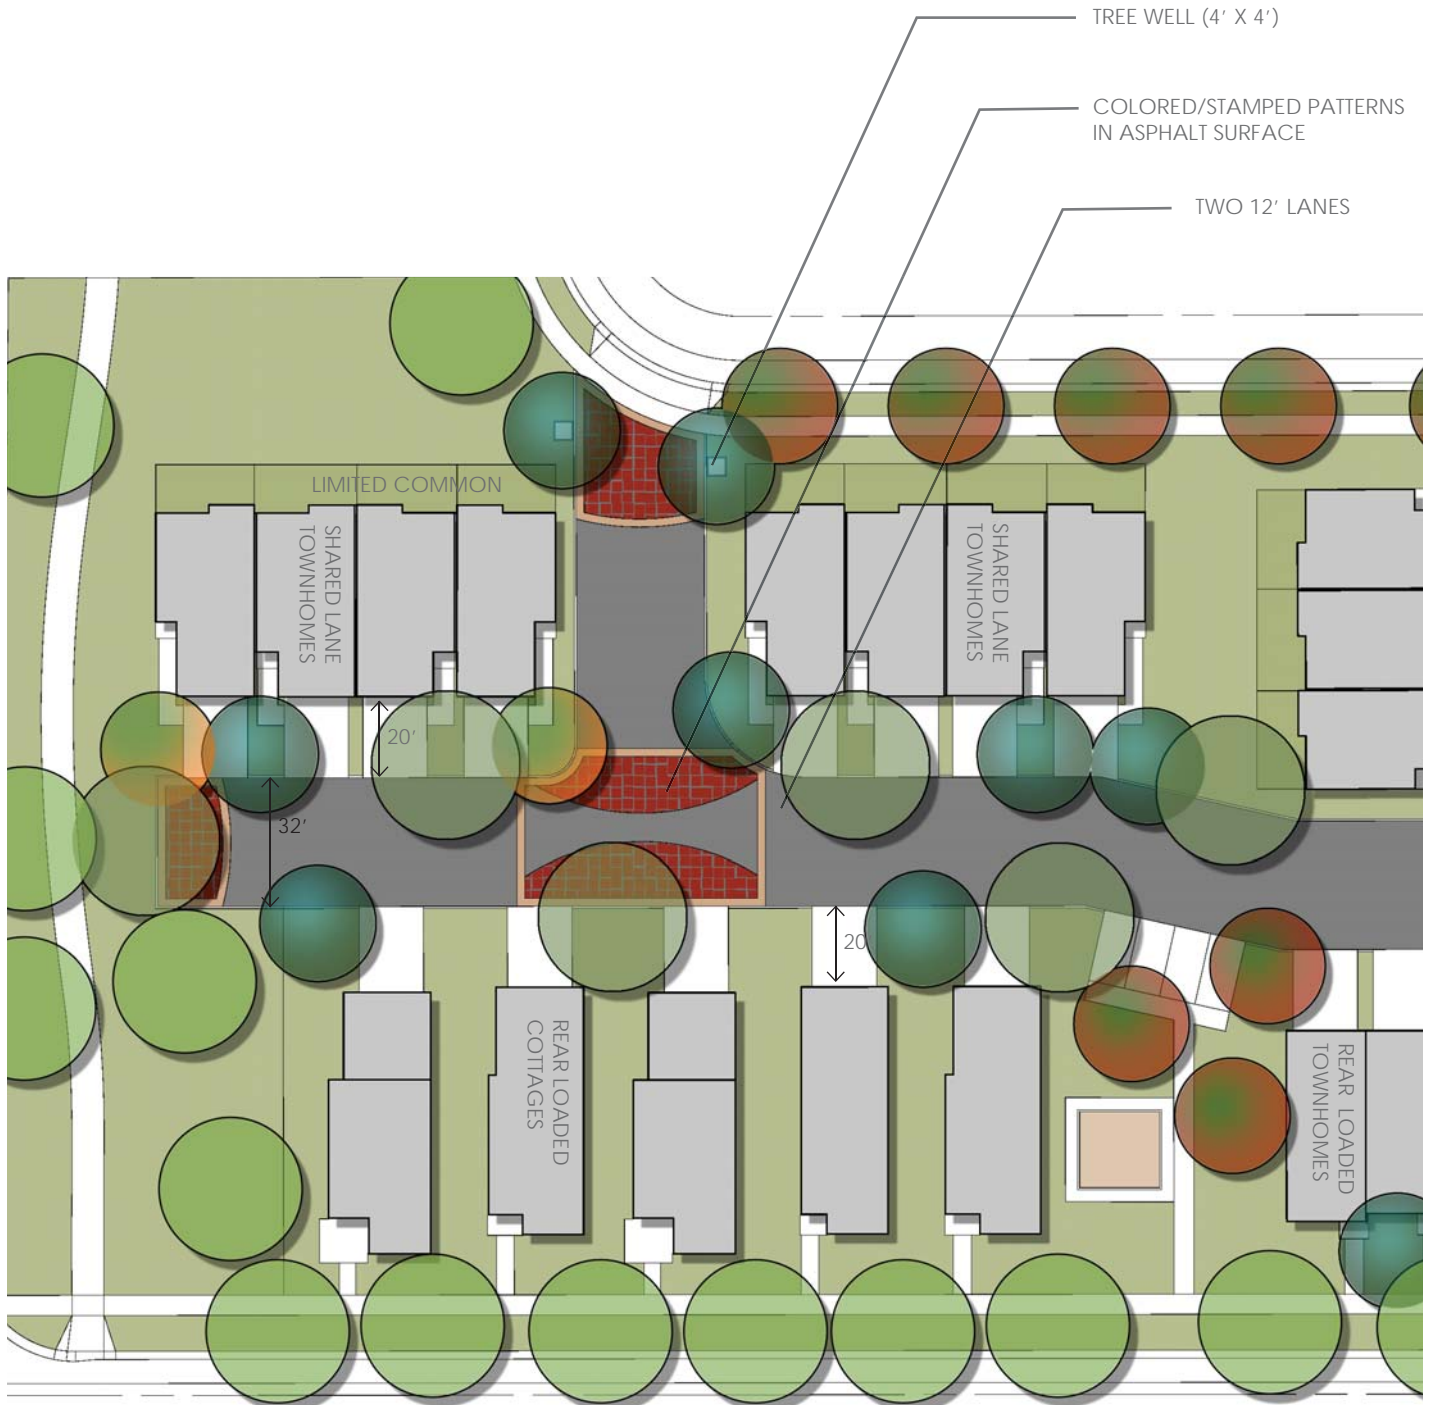

CONCEPTUAL SHARED LANE CONFIGURATION