





# FRONT ILLUMINATED CHANNEL LETTERS

Qty 1 Set Front Illuminated Channel Letters  
 Faces: 3/16" Acrylite White Acrylic Faces  
 Vinyl: Gerber High Performance Translucent Vivid Green & Apple Green Vinyl  
 Trimcap: 1" Jewelite White Trimcap  
 Returns: .040 Aluminum Returns in Alliance Metals Polar White  
 Lighting: White LED Illumination

## SQUARE FOOTAGE BREAKDOWN

Fascia: 19'-0" x 30'-9" = 584.25 sq. ft.  
 8% = 46.75 sq. ft.  
**Proposed Signage = 34 sq. ft.**

### 3D VIEW Representational Only

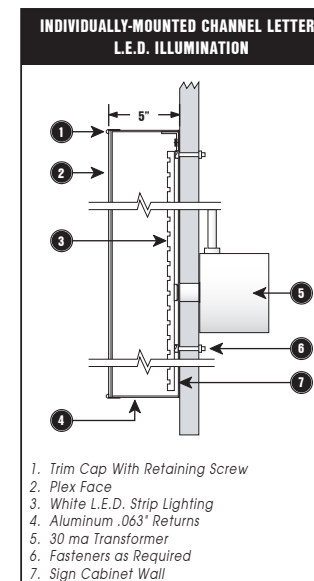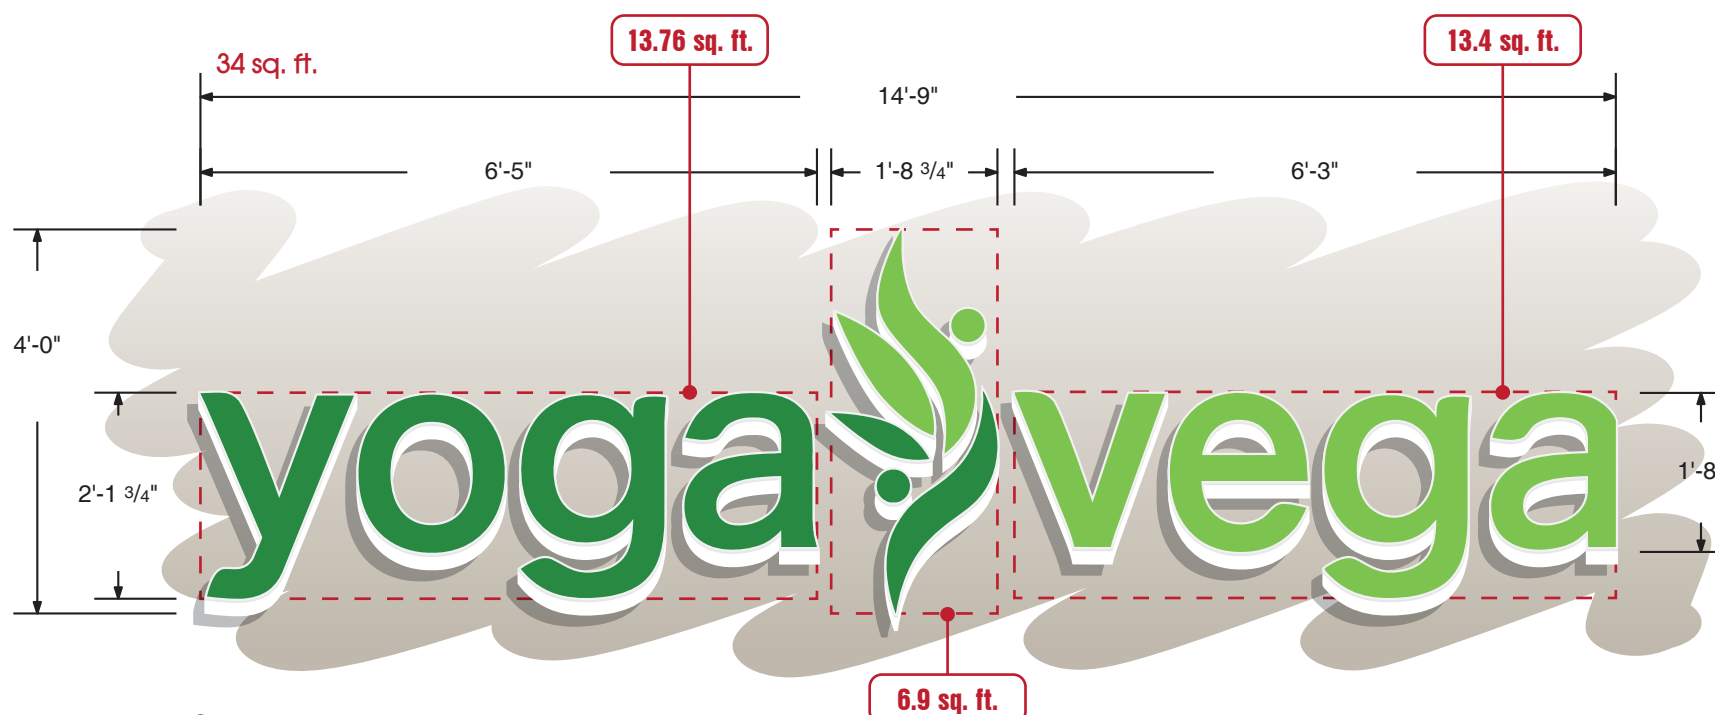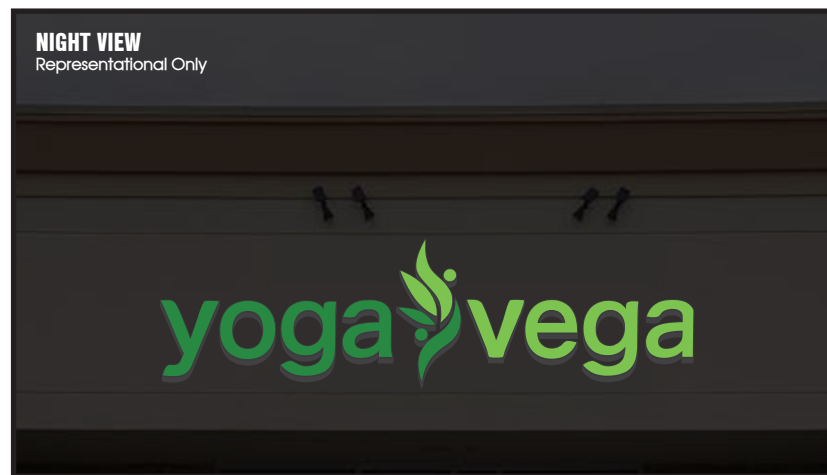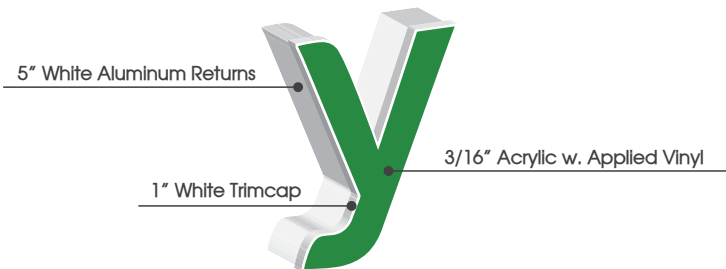

**SIGNAGE ILLUMINATION REQUIREMENTS**

- \*Internal Illumination not to exceed 2 foot-candles as measured one foot from the surface of the sign
- \*Illumination not to extend one-half hour after business hours are closed nor prior to the daily opening of the business to the public



## FRONT ILLUMINATED CHANNEL LETTERS

Scale: 1/2" = 1'-0" (11" x 17" Page Size)

FILE PATH: NEW JOBSD / YOGA VAGA / DESIGN / YV SS CL 001-18

IG GROUP SIGN & CONSTRUCTION IS A CONTRACTOR WITH THE STATE OF UTAH • CONTRACTOR LICENSE 7922686-5501 B100 AND S440 • WORKS COMPENSATION #2618676 • \$2,000,000 LIABILITY INSURANCE • DRAWING IS REPRESENTATIONAL ONLY: SCALE, SIZING AND COLOR MAY VARY, REFER TO PROPOSAL FOR EXACT SPECS.

**IG**  
 880 N. 100 E.  
 Lehi, UT 84043  
 801.766.0207  
 fax: 801.407.1622  
**IG Sign & Construction**

**INSTALL ADDRESS:**  
 Yoga Vega  
 1306 N. Redwood Rd.  
 Saratoga Springs, UT  
 Steffanie Anderson 503.487.7636  
 info@yogavega.com

**DESIGN #:**  
 YV SS CL 001-18

**DATE:** 11/29/18 **DESIGNER:** JOCELYN

**SALES PERSON:**  
 Zane Latimer 801.755.2953

**Customer Approval:**

\_\_\_\_\_  
 SALESPERSON SIGNATURE  
 REQUIRED FOR PRODUCTION

\_\_\_\_\_  
 DATE

© THIS DRAWING WAS CREATED TO ASSIST YOU IN VISUALIZING OUR PROPOSAL AND CANNOT BE COPIED OR REVISED IN ANY FORM. THE ORIGINAL IDEAS HEREIN ARE THE EXCLUSIVE PROPERTY OF IG GROUP.

