

NORTHWEST CORNER OF SECTION 14, T5S, R1W, SLB&M (2002 UTAH COUNTY MONUMENT)



WEST 1/4 CORNER OF SECTION 14, T5S, R1W, SLB&M (FOUND 1990 UTAH COUNTY MONUMENT)

SECTION LINE-BASIS OF BEARING. N0°22'47"E 2650.61

991.05

CROSSROADS BLVD.

WEST COMMERCE DRIVE (WIDTH VARIES)

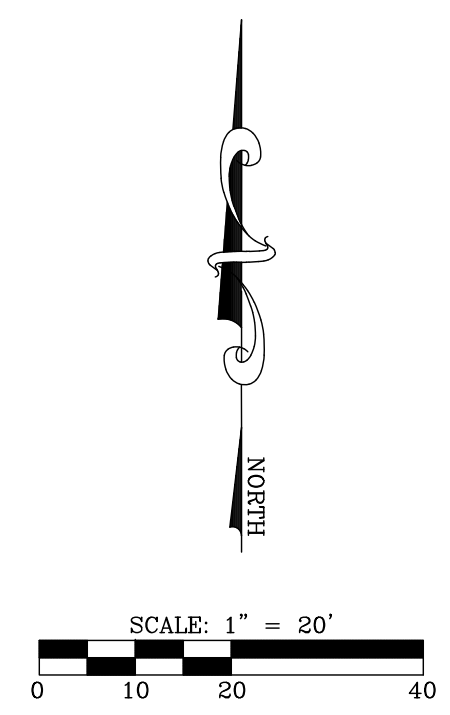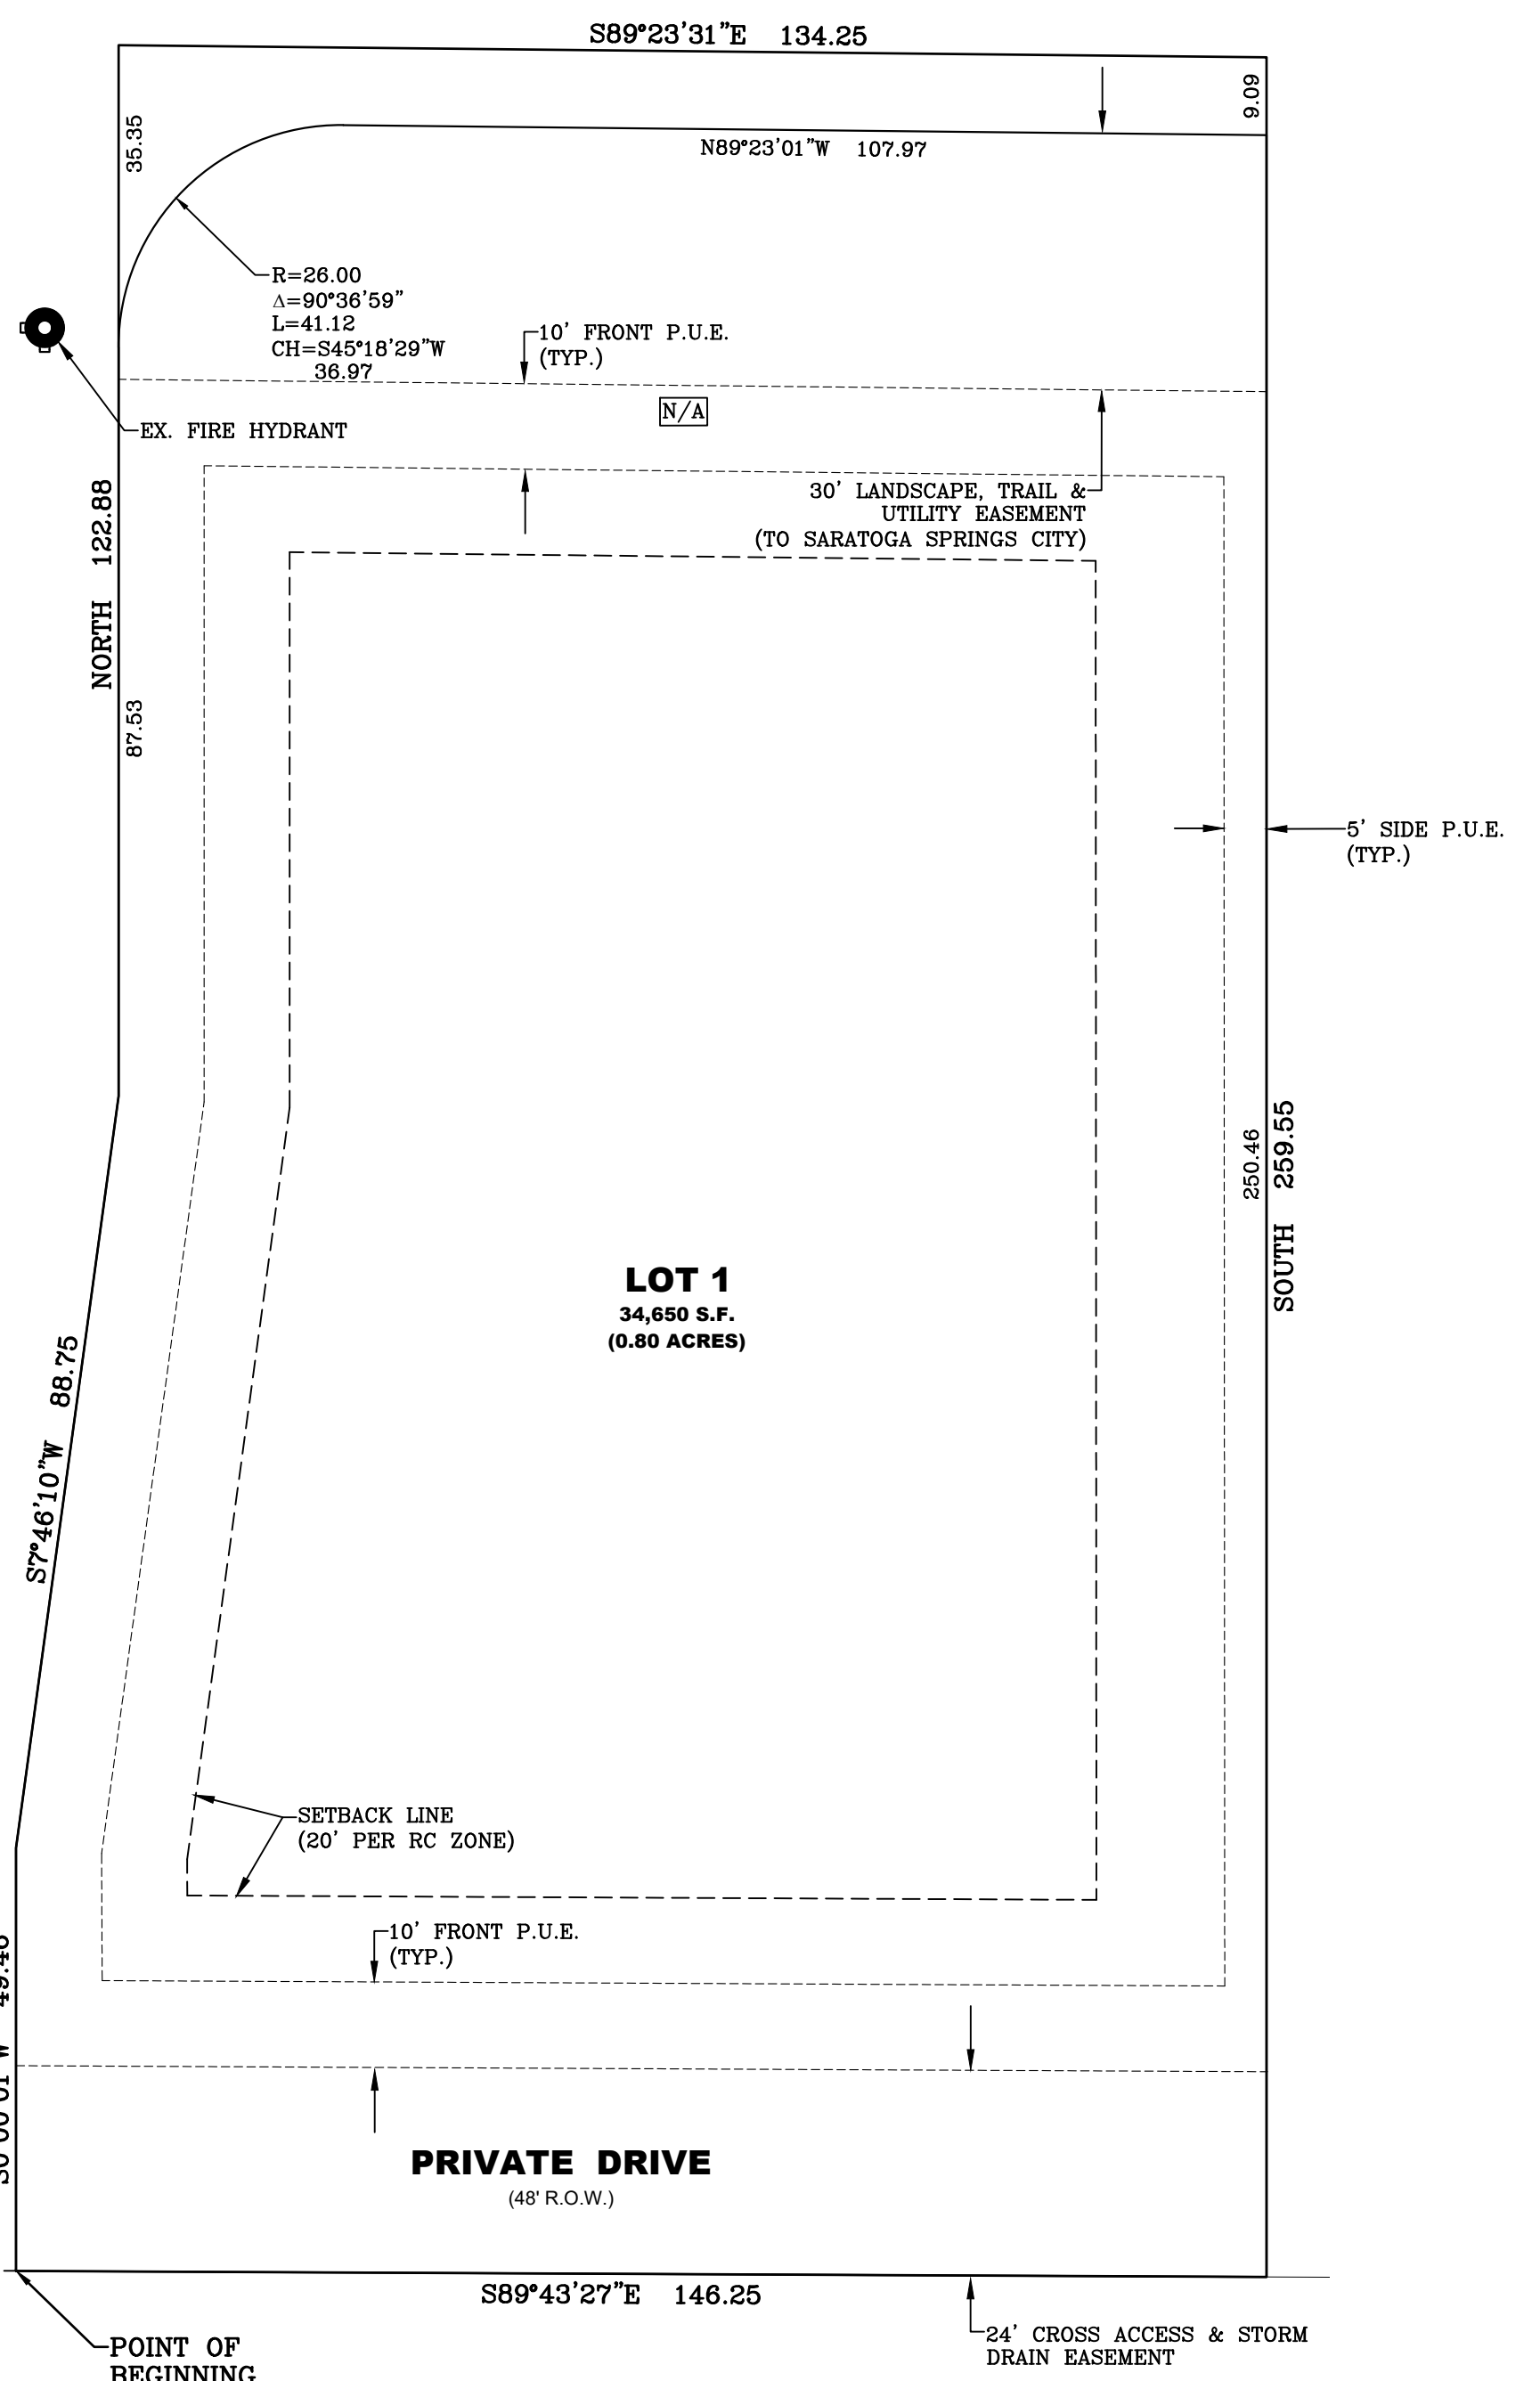

LEI
 - A Utah Corporation -
ENGINEERS
SURVEYORS
PLANNERS
 3302 N. Main Street
 Spanish Fork, UT 84660
 Phone: 801.798.0555
 Fax: 801.798.9393
 office@lei-eng.com
 www.lei-eng.com




NOT FOR CONSTRUCTION

SARATOGA SPRINGS COMMERCIAL
PLAT C CONCEPT PLAN

| REVISIONS |
|-----------|
| 1 |
| 2 |
| 3 |
| 4 |
| 5 |

LEI PROJECT #: 2014-1089
 DRAWN BY: BAP
 CHECKED BY: BTG
 SCALE: 1" = 20'
 DATE: 9/5/2017


U:\LAND DESKTOP PROJECTS\2014\14-1089 SARATOGA MIDDLEHALL\DWG\14-1089 SS COMMERCIAL WORKING.DWG 9/7/2017 4:17 PM

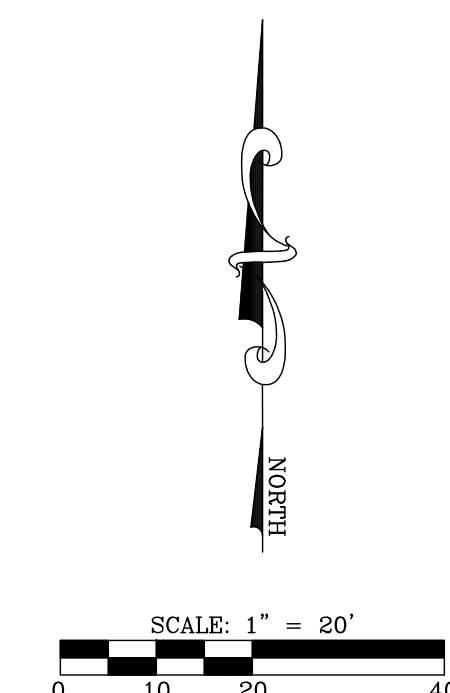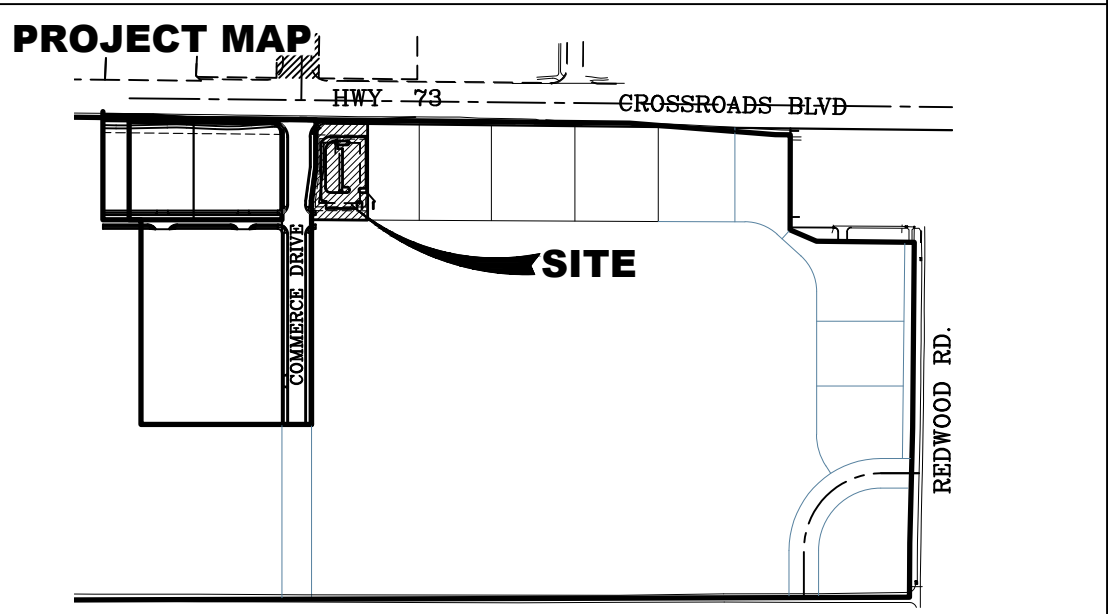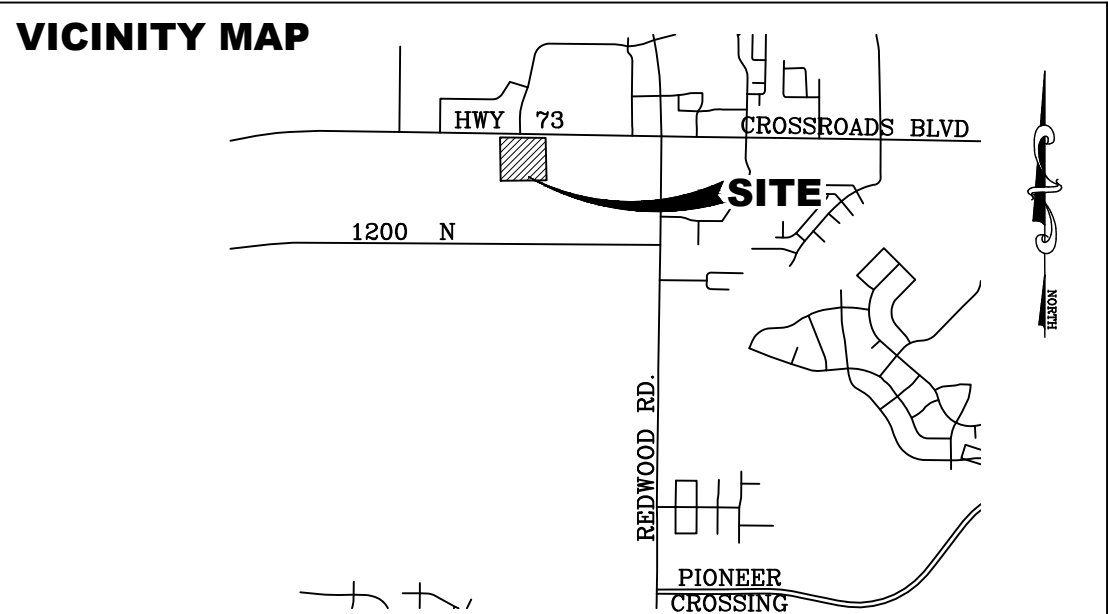

LEI
 - A Utah Corporation -
ENGINEERS
SURVEYORS
PLANNERS
 3302 N. Main Street
 Spanish Fork, UT 84660
 Phone: 801.798.0555
 Fax: 801.798.9393
 office@lei-eng.com
 www.lei-eng.com

NOT FOR
 CONSTRUCTION

SARATOGA SPRINGS COMMERCIAL
PLAT C CONCEPT PLAN

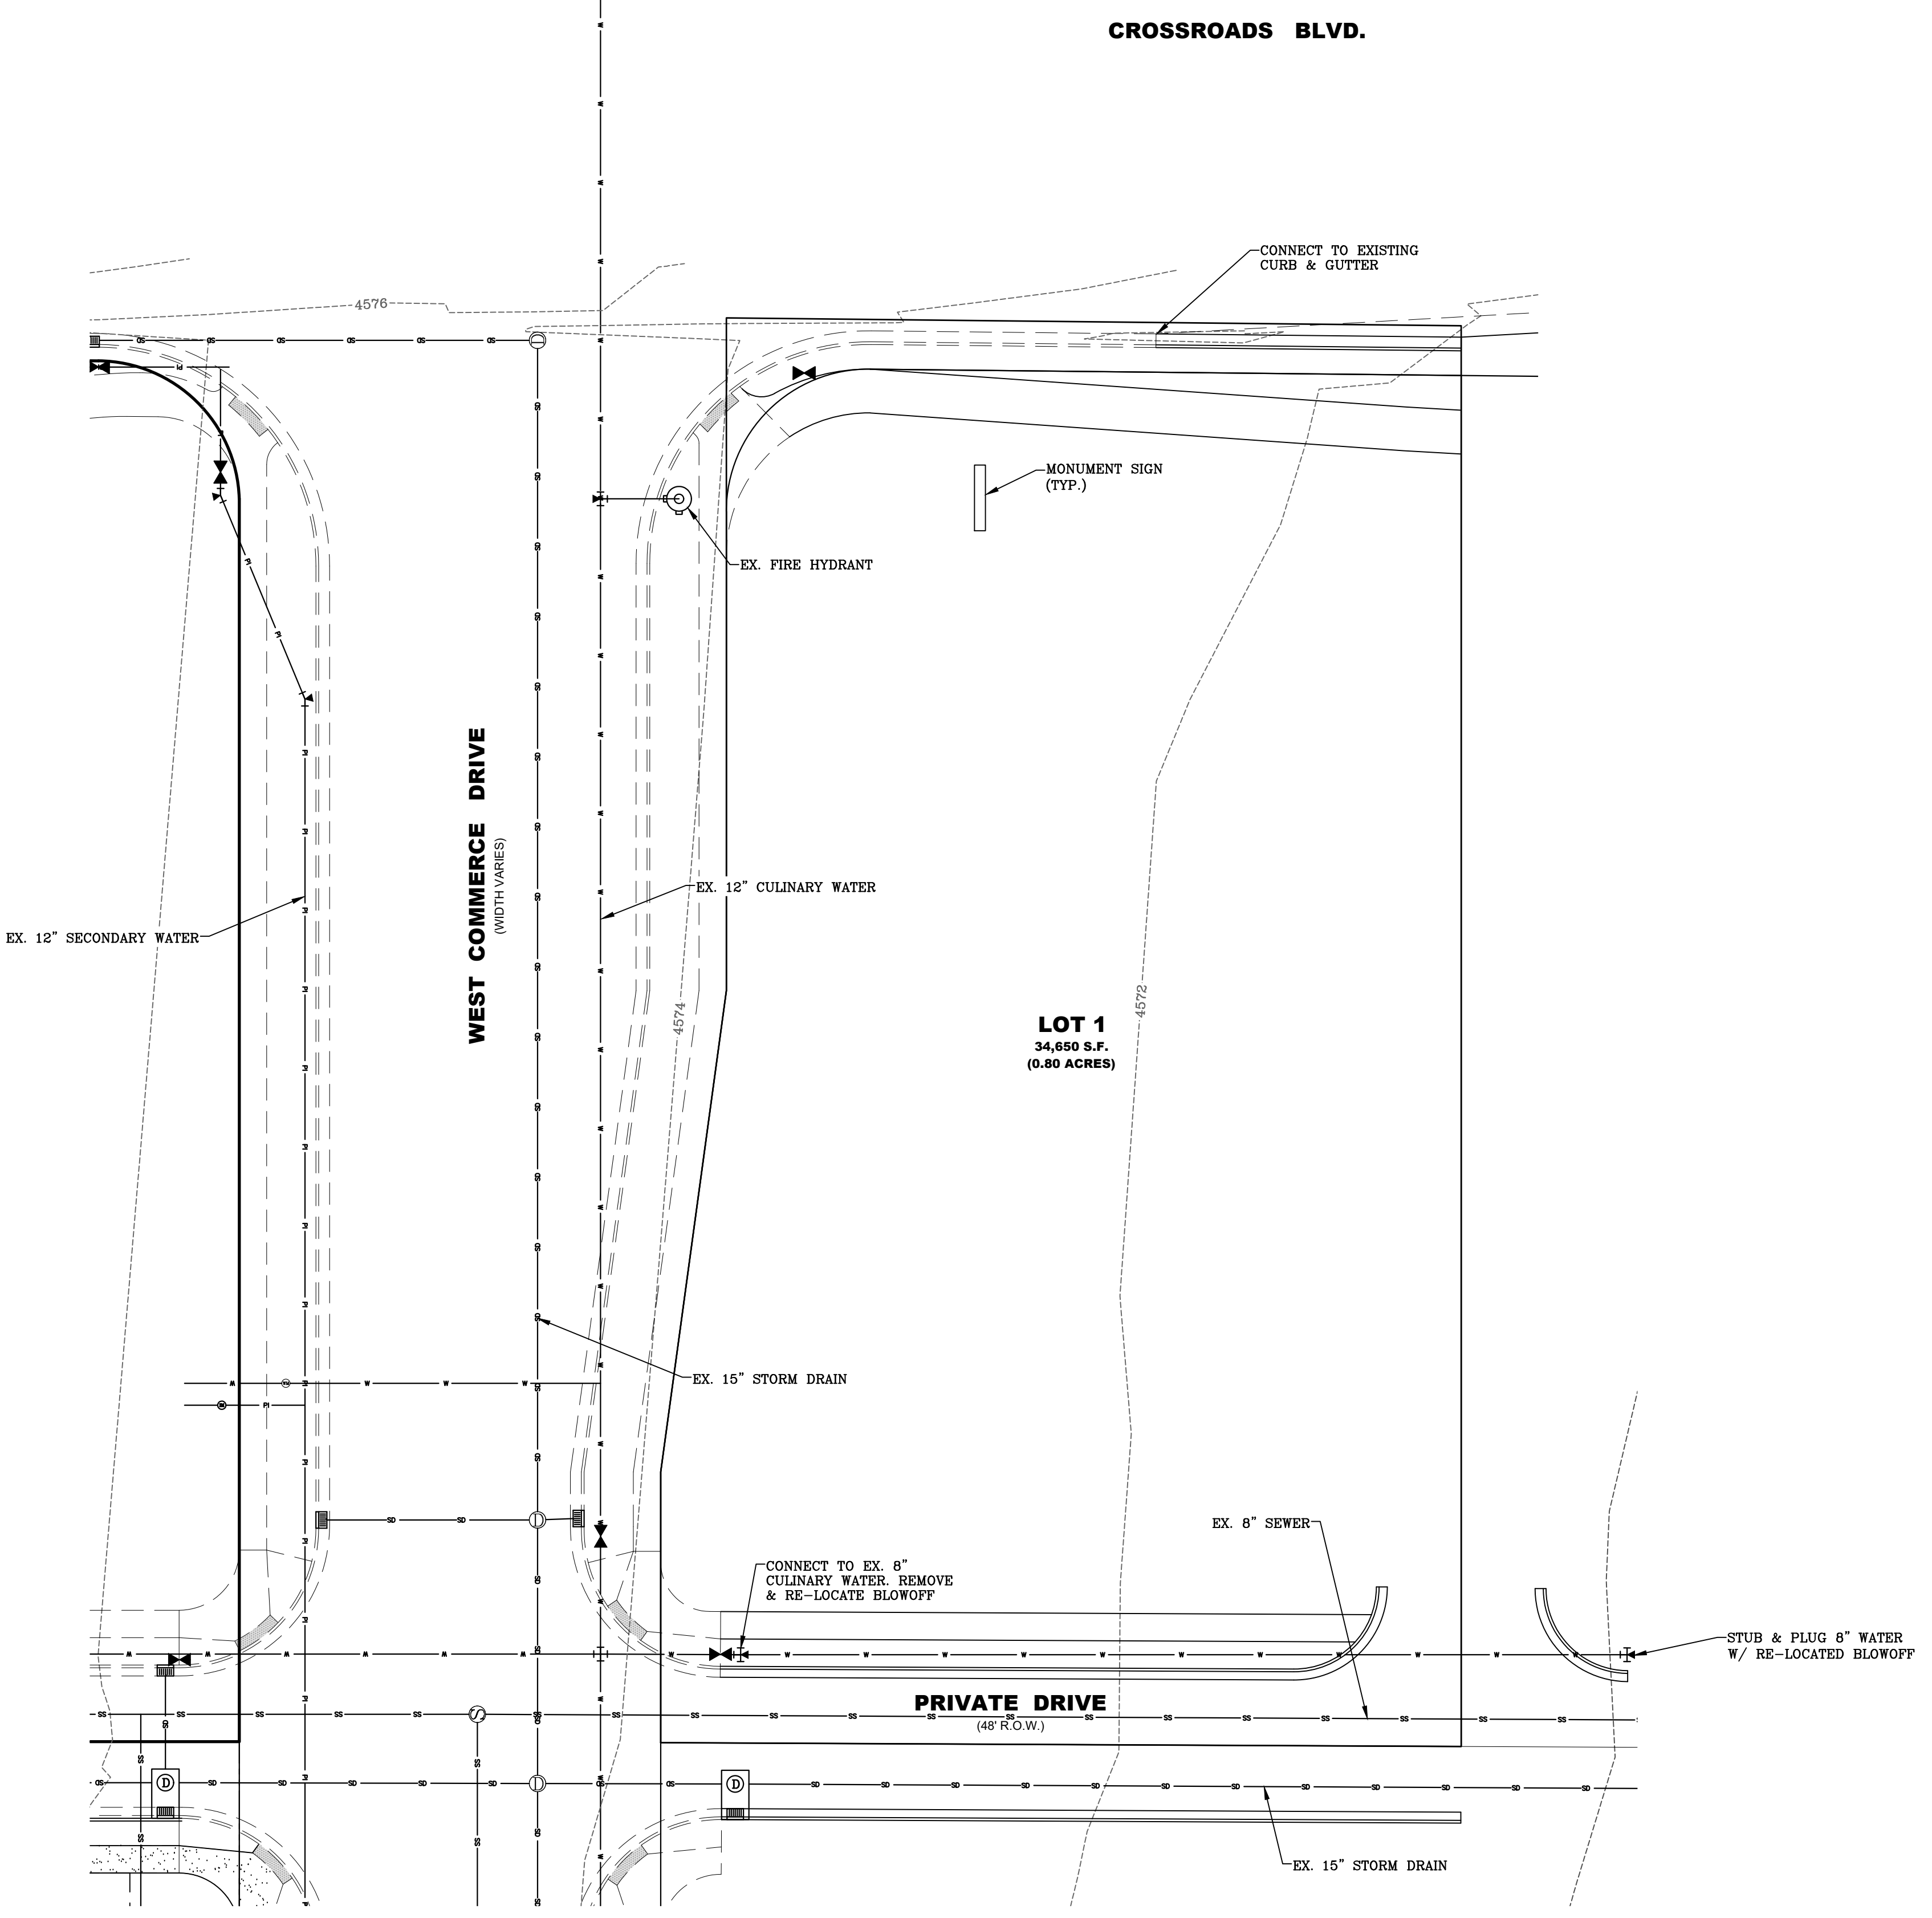

| REVISIONS | |
|-----------|--|
| 1 | |
| 2 | |
| 3 | |
| 4 | |
| 5 | |

LEI PROJECT #:
2014-1089
 DRAWN BY:
BAP
 CHECKED BY:
BTG
 SCALE:
1" = 20'
 DATE:
9/5/2017

SHEET
2

U:\LAND DESKTOP PROJECTS\2014\1-1089 SARATOGA SPRINGS COMMERCIAL\DWG\14-1089 SS COMMERCIAL WORKING.DWG 9/7/2017 4:17 PM