


- A Utah Corporation -

**ENGINEERS  
SURVEYORS  
PLANNERS**

3302 N. Main Street  
Spanish Fork, UT 84660  
Phone: 801.798.0555  
Fax: 801.798.9393  
office@lei-eng.com  
www.lei-eng.com

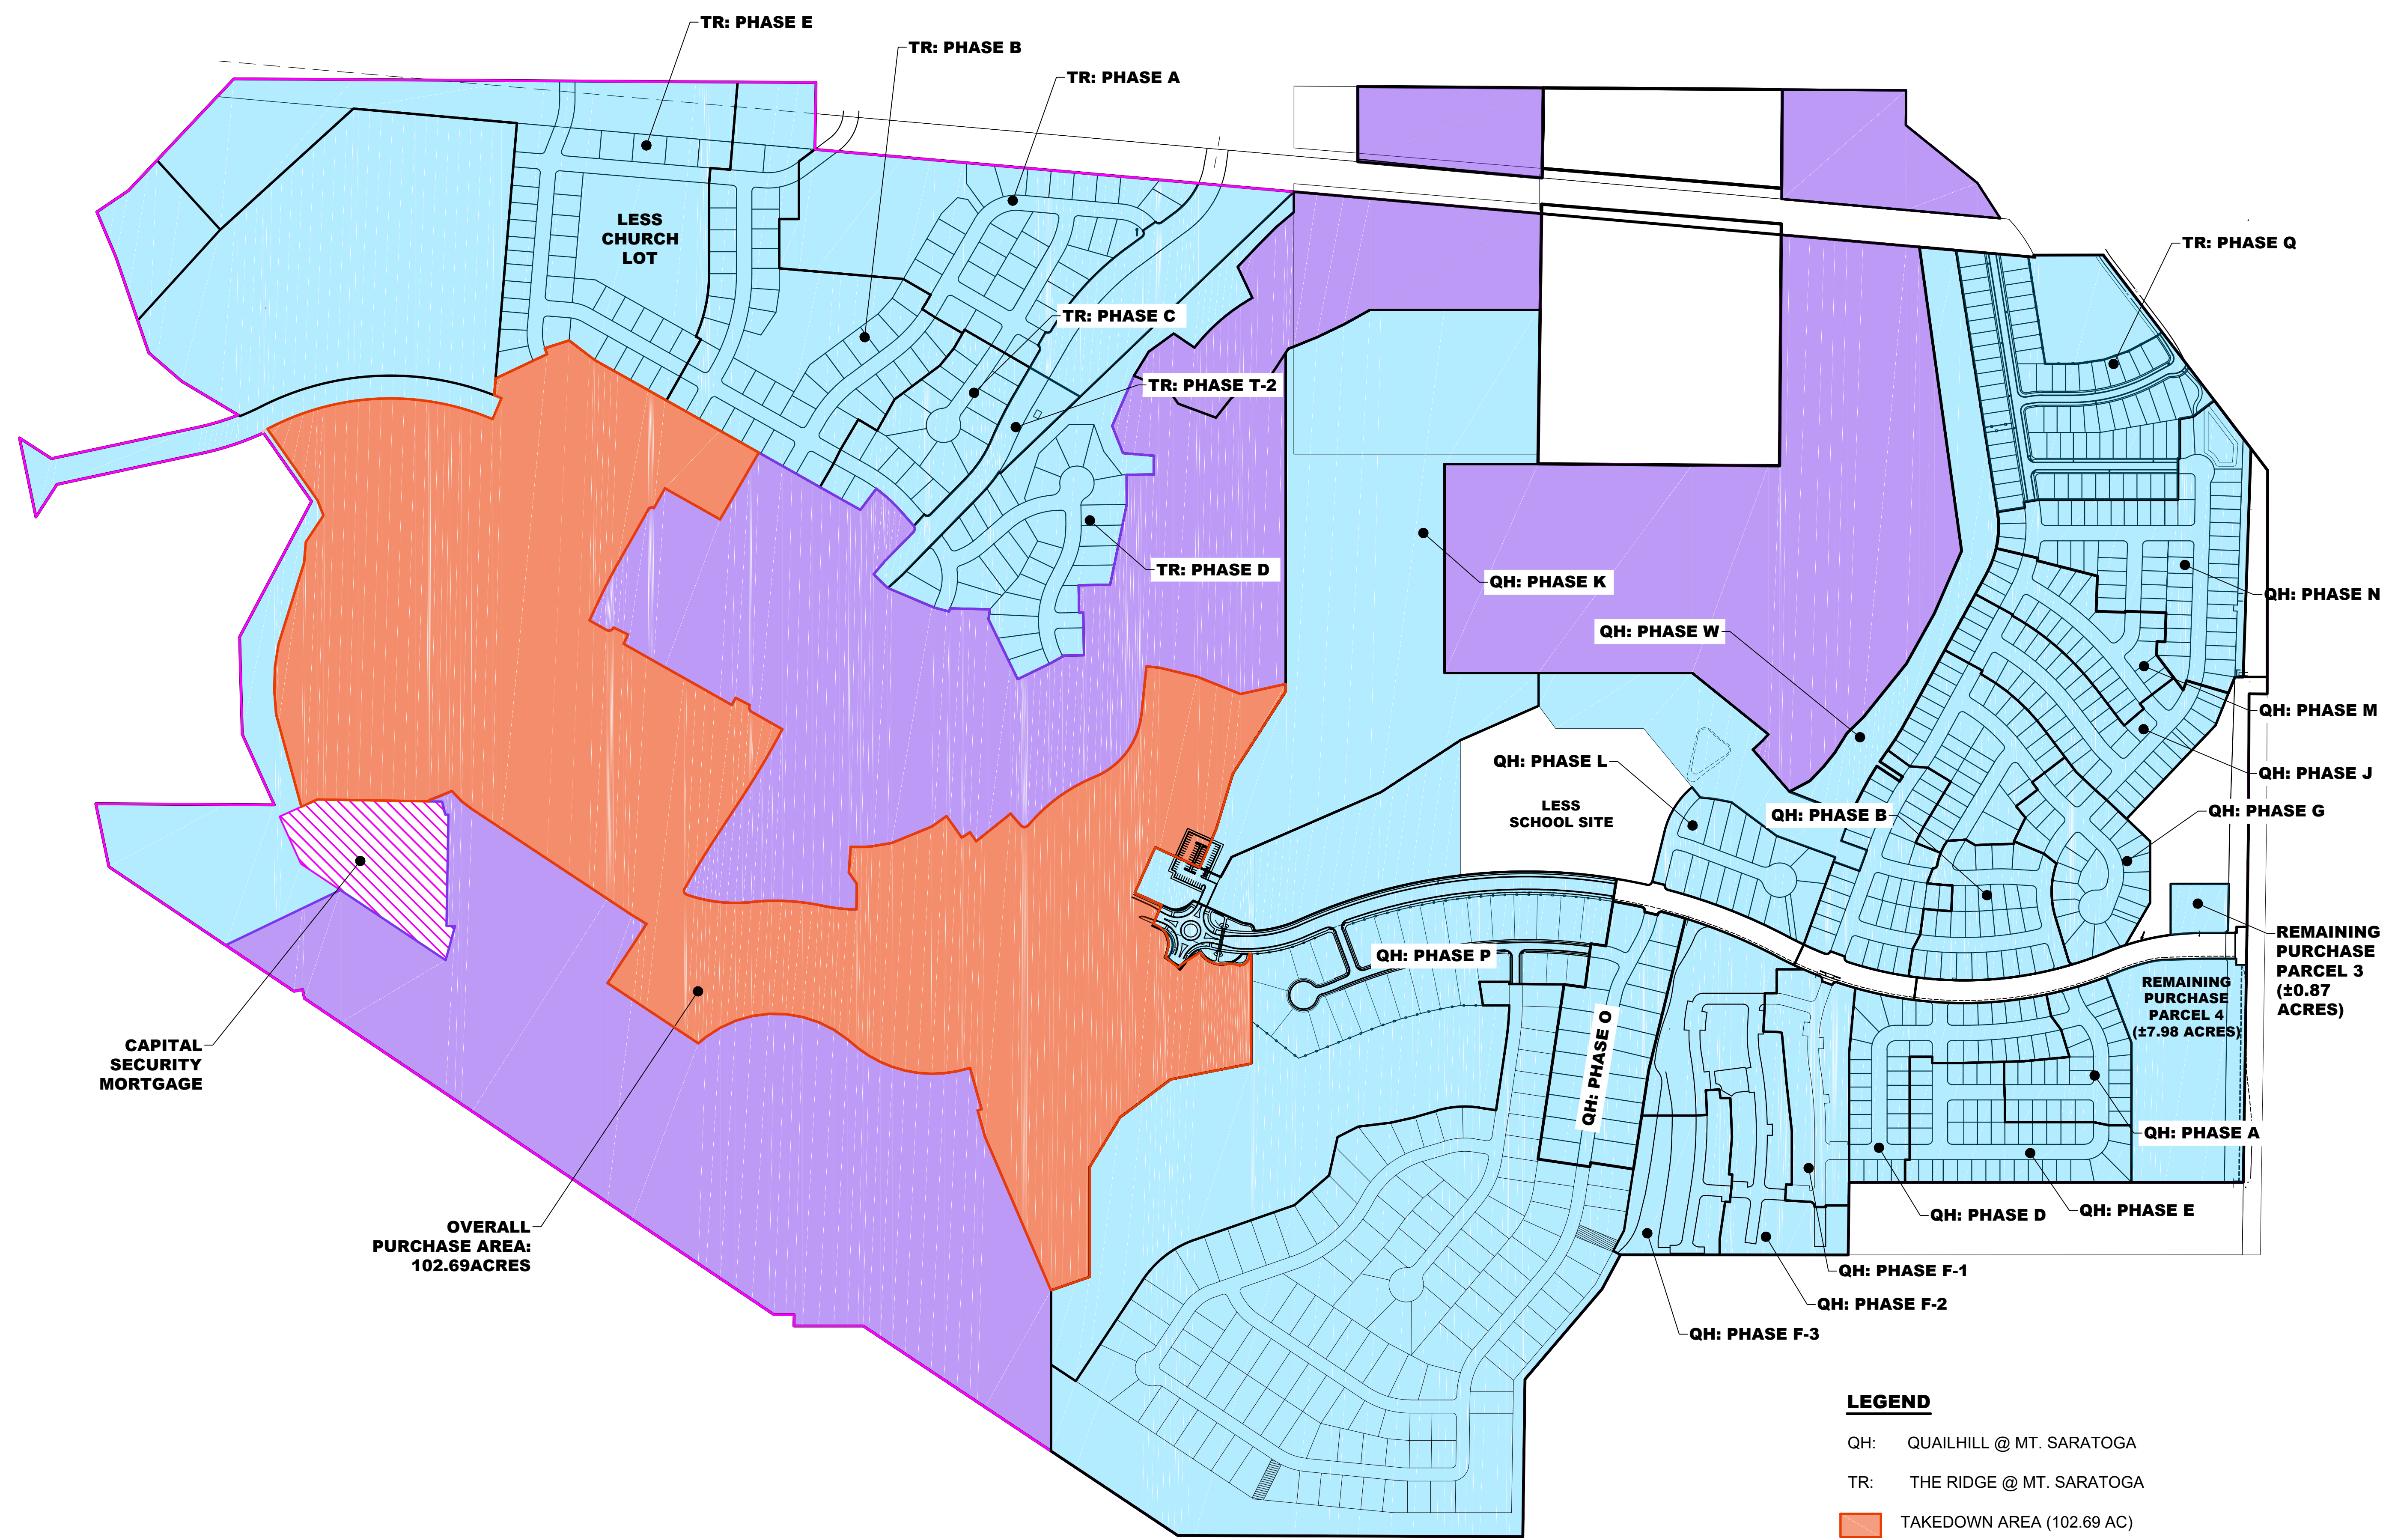

**LEGEND**

- QH: QUAILHILL @ MT. SARATOGA
- TR: THE RIDGE @ MT. SARATOGA
- TAKEDOWN AREA (102.69 AC)
- FUTURE TAKEDOWN (180.45 AC)
- CAPITAL SECURITY MORTGAGE (5.20 ac)

**Mt. Saratoga  
SARATOGA SPRINGS, UTAH  
EDGE PURCHASE MAP**

REVISIONS	
1	
2	
3	
4	
5	
6	

LEI PROJECT #:  
**2014-1664**  
DRAWN BY:  
**BAP**  
DESIGNED BY:  
**NKW**  
SCALE:  
**1" = 300'**  
DATE:  
**11/04/2020**

C:\LAND DESKTOP PROJECTS\2014\1664 - MT. SARATOGA\DWG\EDGES\M14-1664.EDGE PURCHASE EXHIBIT OCTOBER 2020.DWG 11/4/2020 3:15 PM