

EXISTING SIGNAGE SCHEDULE

Table with 7 columns: SIGNAGE, QTY, LIGHTED, COLOR, SIZE, AREA (SF), TOTAL AREA (SF). Rows include Front Signage (Walmart, Spark, Grocery & Pharmacy, Home & Living, Lawn & Garden), East Side (Right) Signage (Spark, Pickup), Auto Center Signage (Auto Center, Tire, Lube), and Total Building Signage (545.80 SF).

NEW SIGNAGE SCHEDULE

Table with 8 columns: SIGNAGE, QTY, NEW/ETR, LIGHTED, COLOR, SIZE, AREA (SF), TOTAL AREA (SF). Rows include Front Signage (Walmart, Spark, Grocery & Pharmacy, Outdoor), Auto Center Signage (Automotive, Automotive Numerals), and Total Building Signage (560.05 SF).

SIGNAGE GENERAL NOTES

- 1. SIGNAGE FURNISHED BY BOOTZ & DUKE AND INSTALLED BY GC.
2. ALL EXISTING WALMART EXTERIOR SIGNAGE IS TO REMAIN IN PLACE ON THE BUILDING UNTIL THE GC SIGN COMPANY IS ON SITE...
3. GENERAL CONTRACTOR RESPONSIBILITIES

brr ARCHITECT OF RECORD: MAHAJH MEYER 133 WESTCAMP AVE OVELAND PARK, KS 66204 TEL: 913-262-2695 FAX: 913-262-0946



STIPULATION FOR REUSE THIS DRAWING IS NOT TO BE REUSED FOR ANY OTHER PROJECT WITHOUT THE WRITTEN PERMISSION OF THE ARCHITECT.

Walmart SARATOGA SPRINGS, UT 136 W STATE ROAD 73 STORE NO. 04438-251 JOB NUMBER: 96545943 | PHOTO: 176 SC

ISSUE BLOCK Table with 2 columns: Description, Date.

CHECKED BY: GS DRAWN BY: KG PROTO CYCLE: 01/29/21 DOCUMENT DATE: 03/05/21

EXTERIOR DETAILS AND SIGNAGE SHEET: A2.1

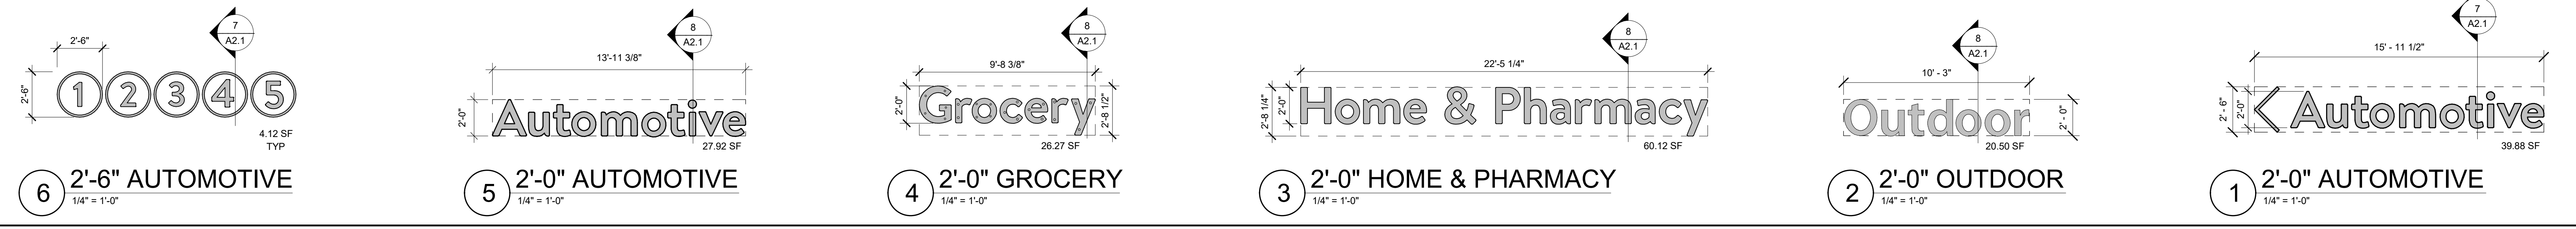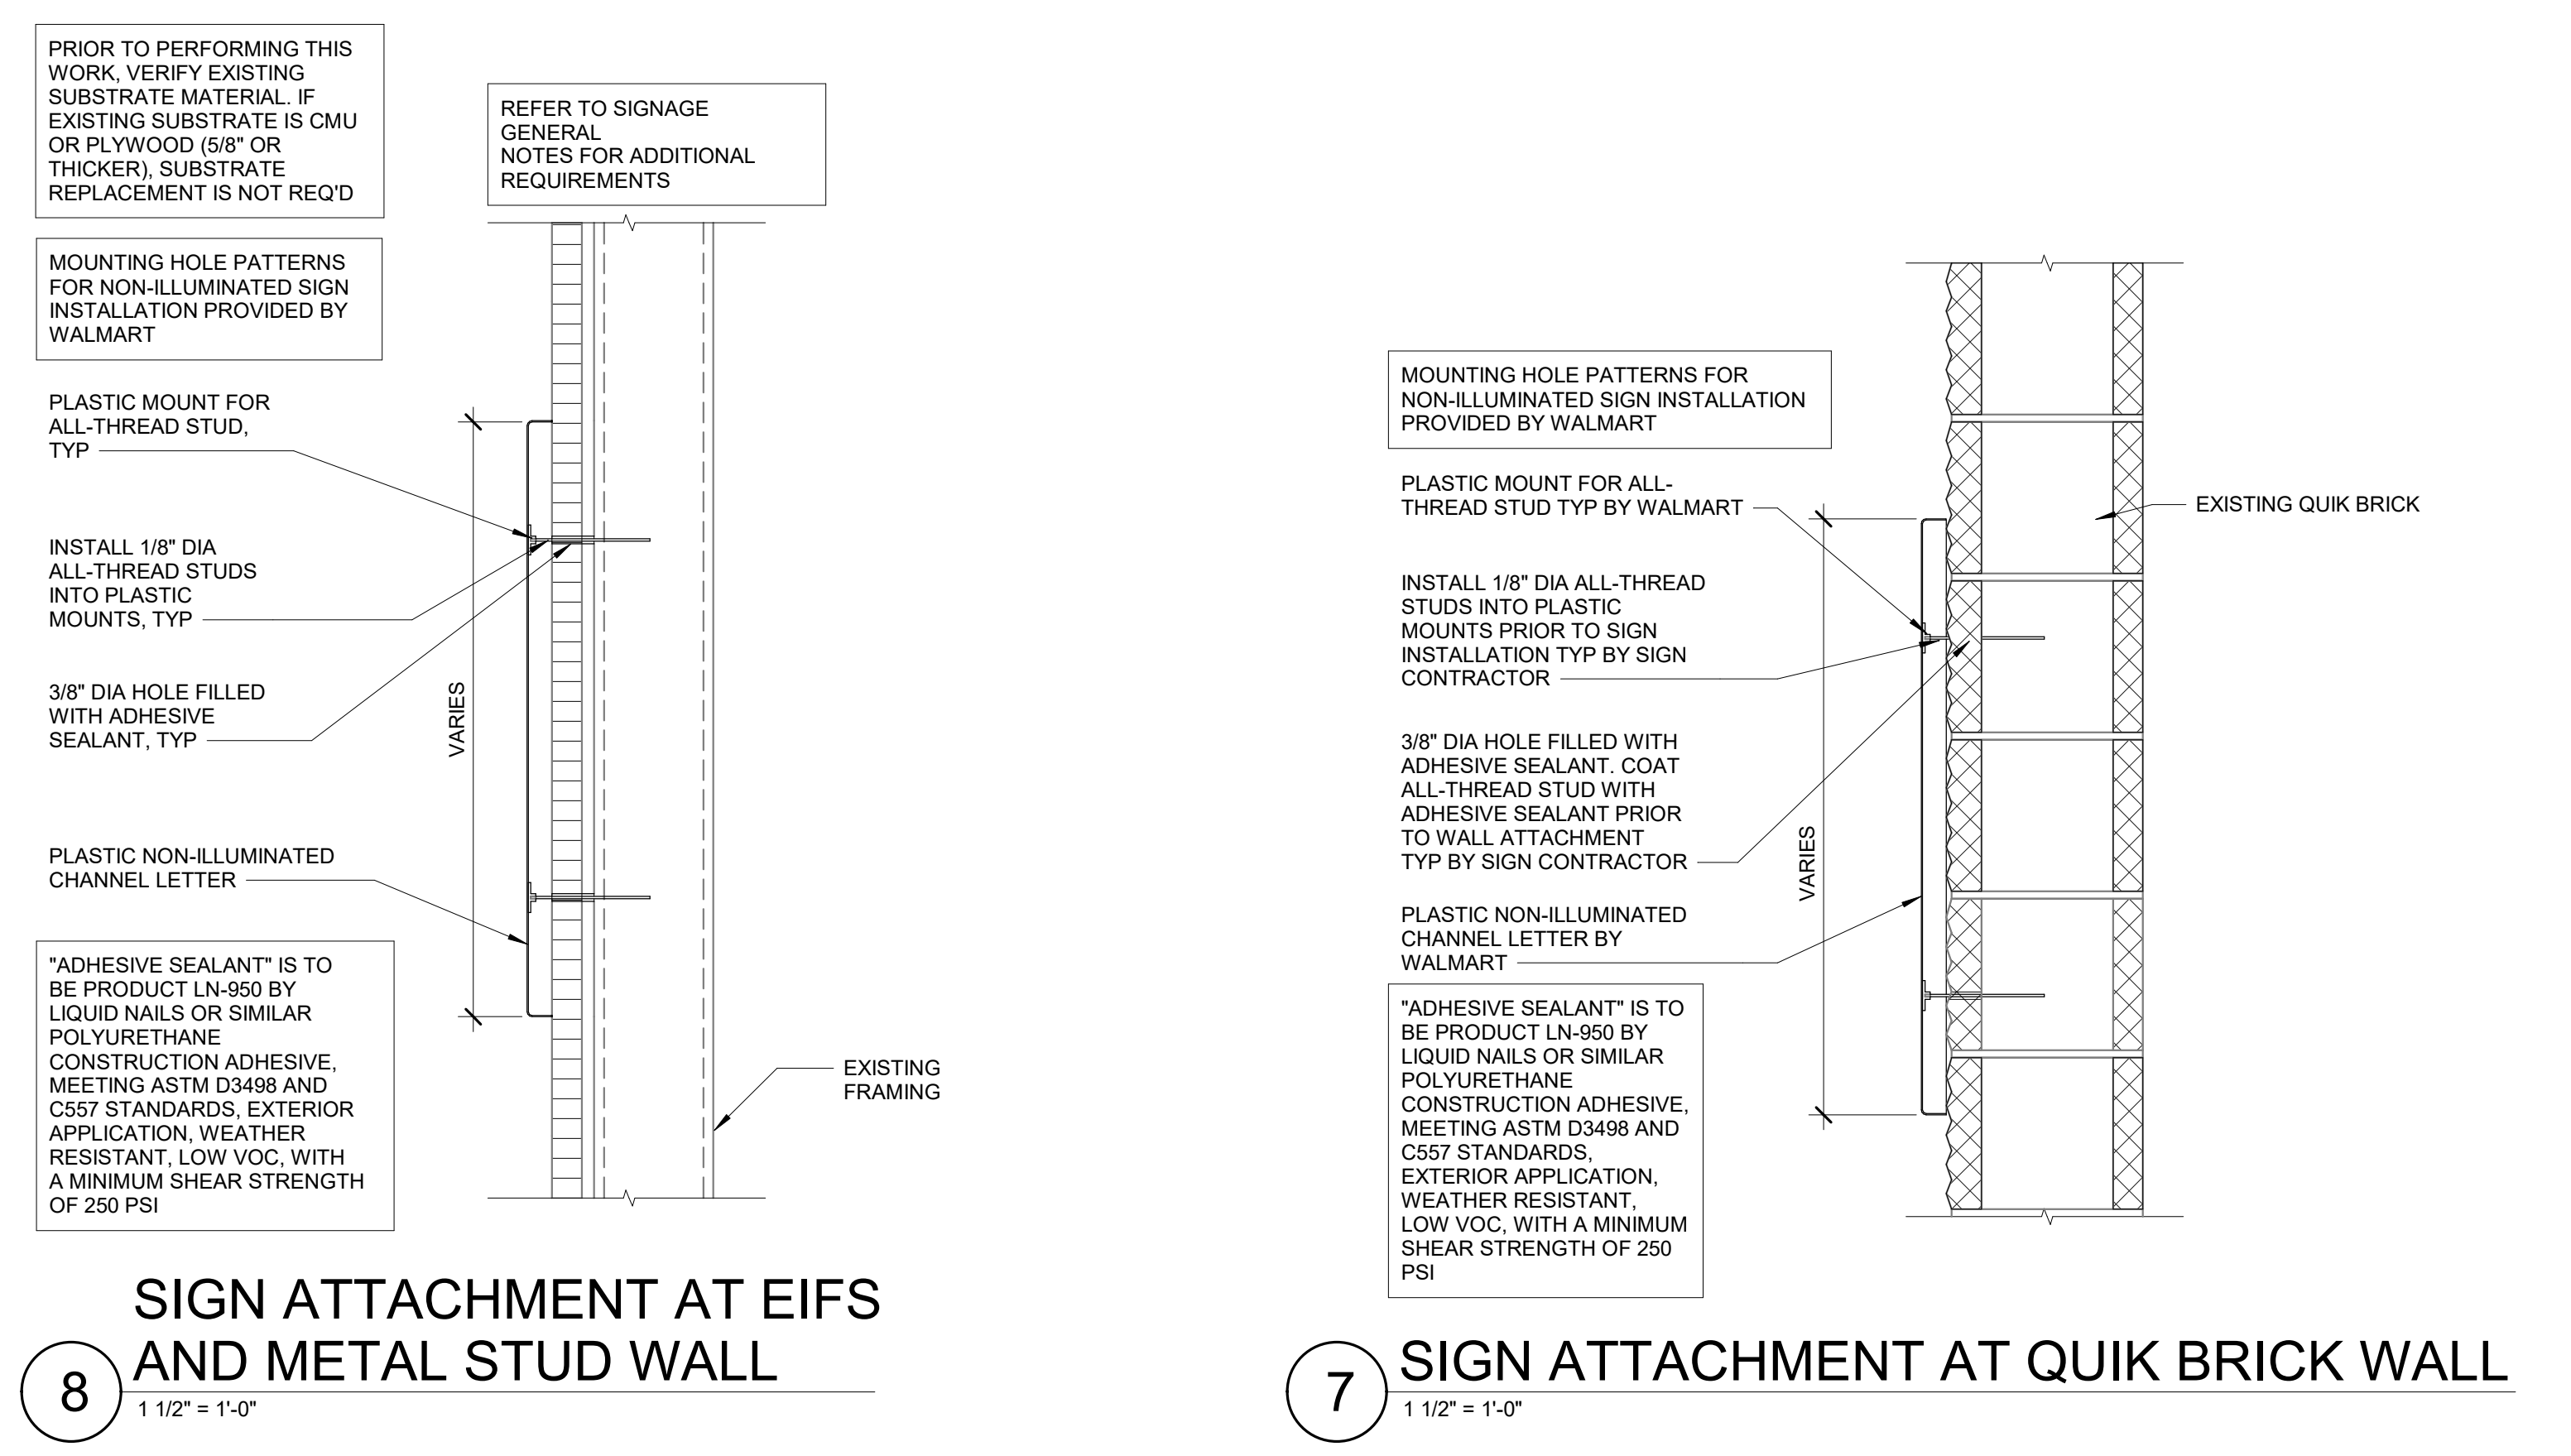

3/5/2021 10:03:28 PM C:\Users\jgarcia\Documents\02242021_Saratoga Springs, UT_A2.1.dwg